


- NOTES:**
- DO NOT SCALE FROM THIS DRAWING OR THE COMPUTER DIGITAL DATA. ONLY FIGURED DIMENSIONS ARE TO BE USED.
 - THIS DRAWING IS TO BE READ IN CONJUNCTION WITH ALL RELEVANT ARCHITECTS, SERVICE ENGINEERS AND STRUCTURAL ENGINEERS DRAWINGS AND SPECIFICATIONS.
 - FOR MATERIAL GRADES REFER TO THE STRUCTURAL SPECIFICATION.
 - ALL DIMENSIONS ARE IN MILLIMETRES.
 - ALL ELEVATION LEVELS ARE IN METRES.
 - ALL COLUMNS AND WALLS ARE SET OUT CENTRED ON GRID LINES UNLESS OTHERWISE NOTED.
 - ALL SUPERSTRUCTURE CONCRETE TO HAVE A FAIRFACED FINISH. REFER TO SPECIFICATIONS.
 - ALL WATERPROOFING AND INSULATION TO ARCHITECT'S DETAIL.
 - REFER TO MSE'S DRAWINGS FOR SERVICE PENETRATION LOCATIONS.

COLUMN SCHEDULE	
REF	SIZE
C1	375 ø RC Column
C2	CHS114.3x6.3
C3	250 ø RC Column
C4	250 ø RC Column
C5	CHS139.7x6.3
C6	FABRICATED STEEL COLUMN

BEAM SCHEDULE	
REF	SIZE
B1a	200 x 1200 RC Upstand Beam
B1b	375 Wide Tapered Beam
B3	375 x 950 RC Upstand Beam
B4	375 x 925 RC Upstand Beam
B4a	375 x 925 RC Upstand Beam
B7	600 x 950 RC Upstand Beam
B8	CHS223.9x12.5
B10	450 x 950 RC Upstand Beam
B11	CHS88.9x6
GB1	450 x 600 RC Ground Beam
GB3	600 x 600 RC Ground Beam

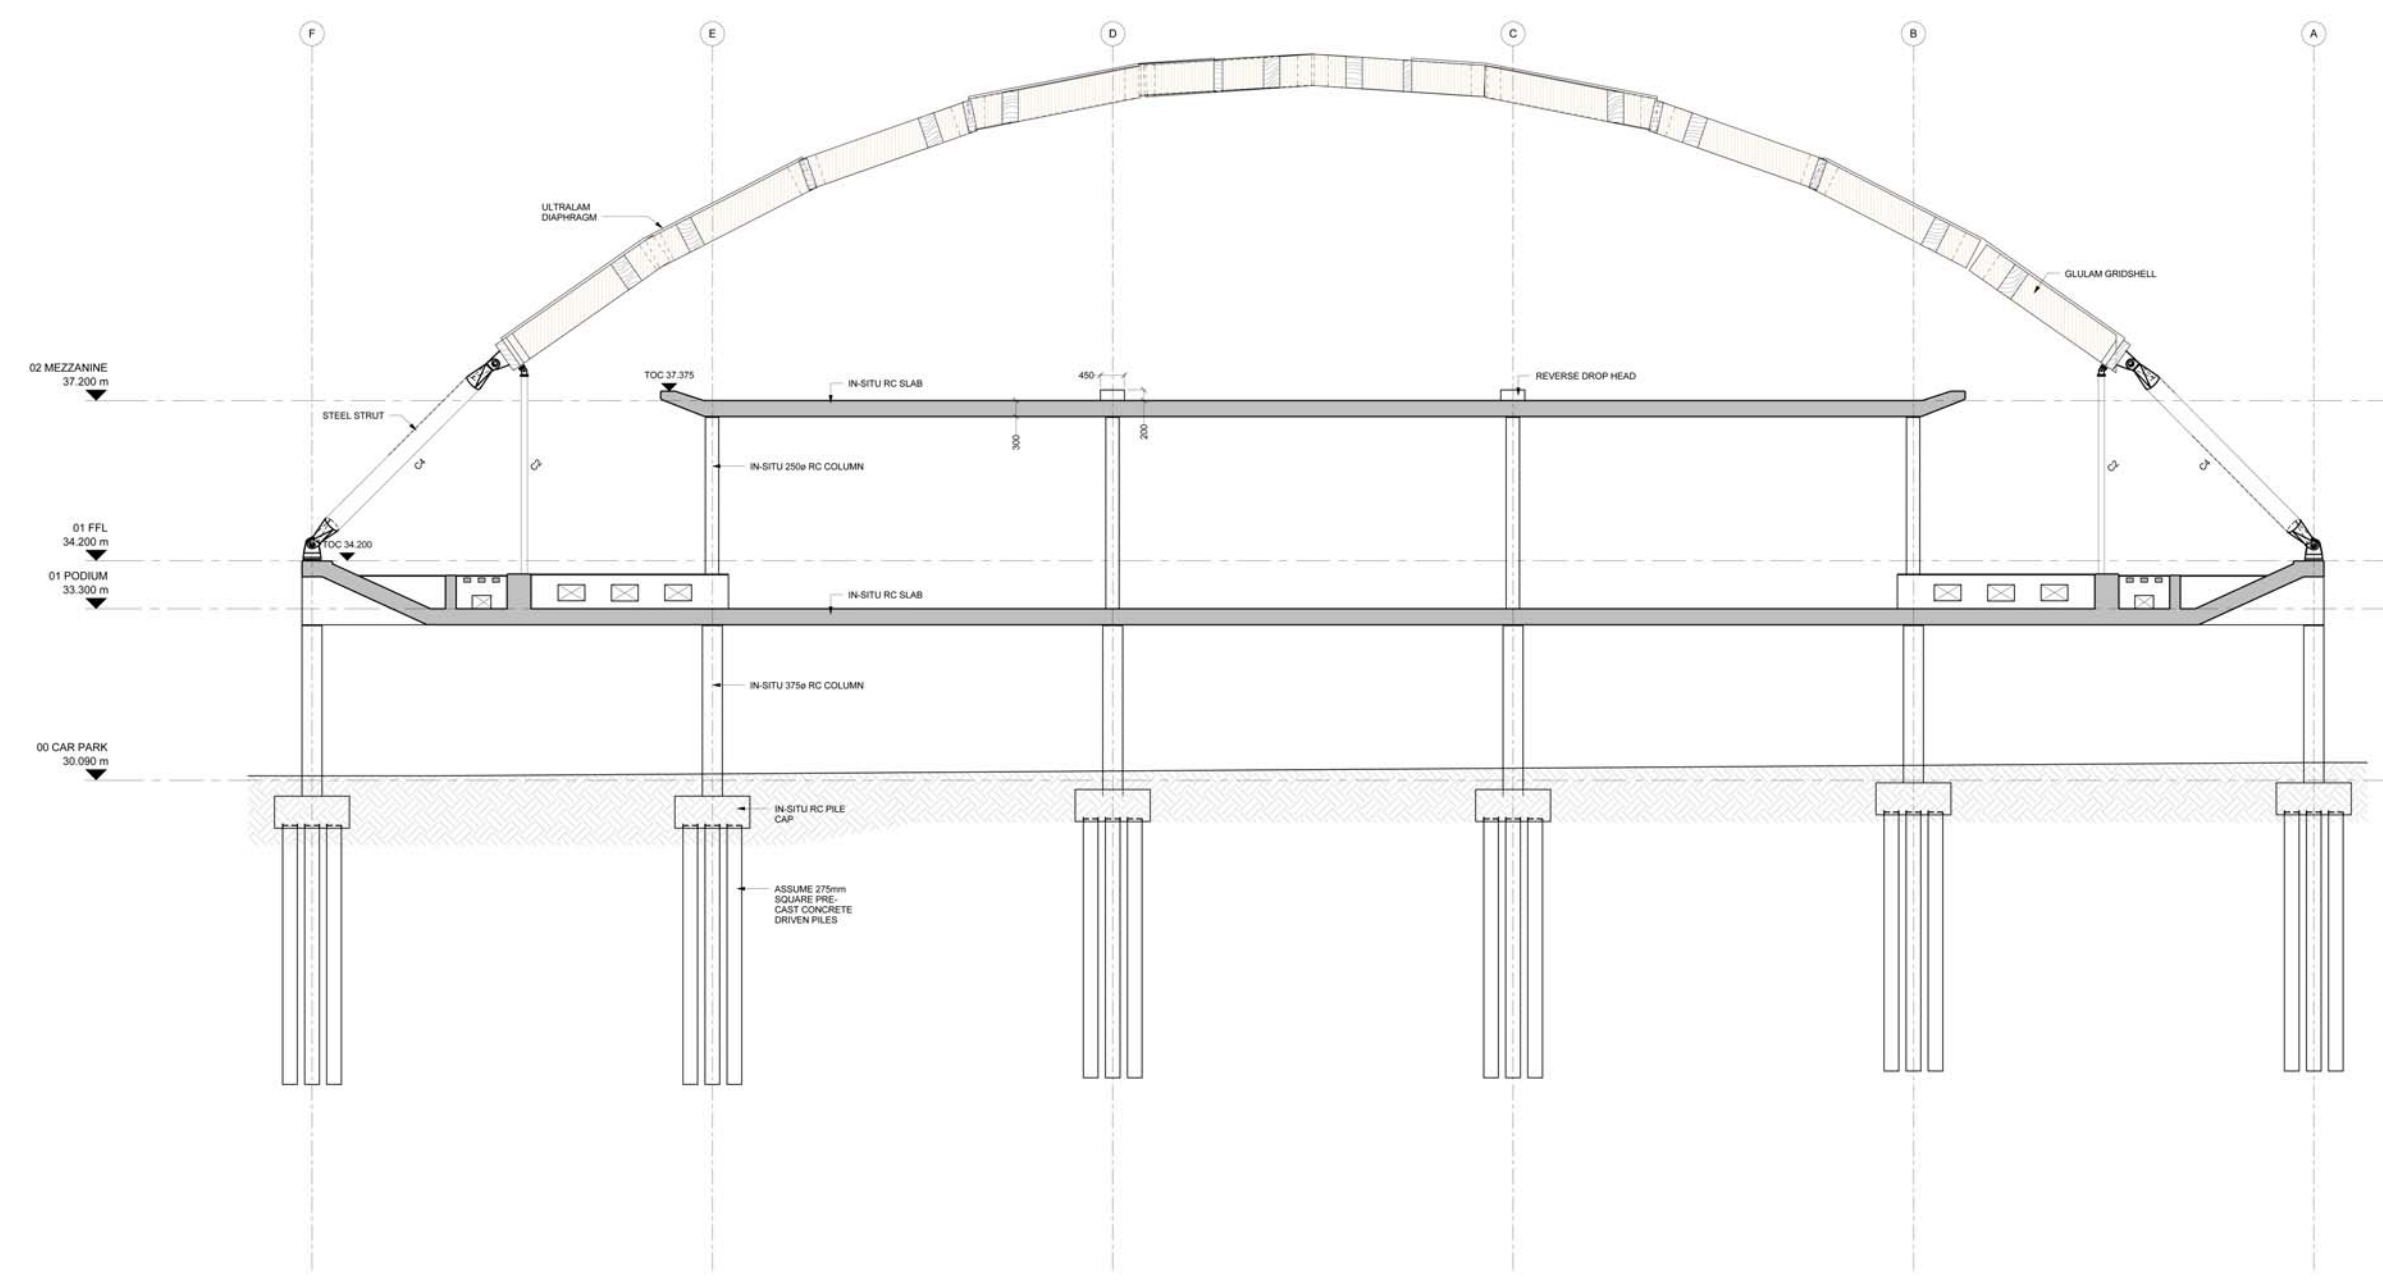

B
002 SECTION
SCALE 1:50

Client
WWF-UK

Expedition Limited
Money House, First Floor
320 Regent Street
London W1B 3BB

T +44 (0) 20 7307 1000
F +44 (0) 20 7307 1001
E info@expedition.uk.com
W www.expedition.uk.com



Project **WWF-UK LIVING PLANET CENTRE**
Title **BUILDING CROSS SECTIONS**

Scales As indicated Date 08/11/11
Drawn PW Chk'd JG
Job No. **250** Rev 3
Drg No. **051**